




GROUND FLOOR PLAN

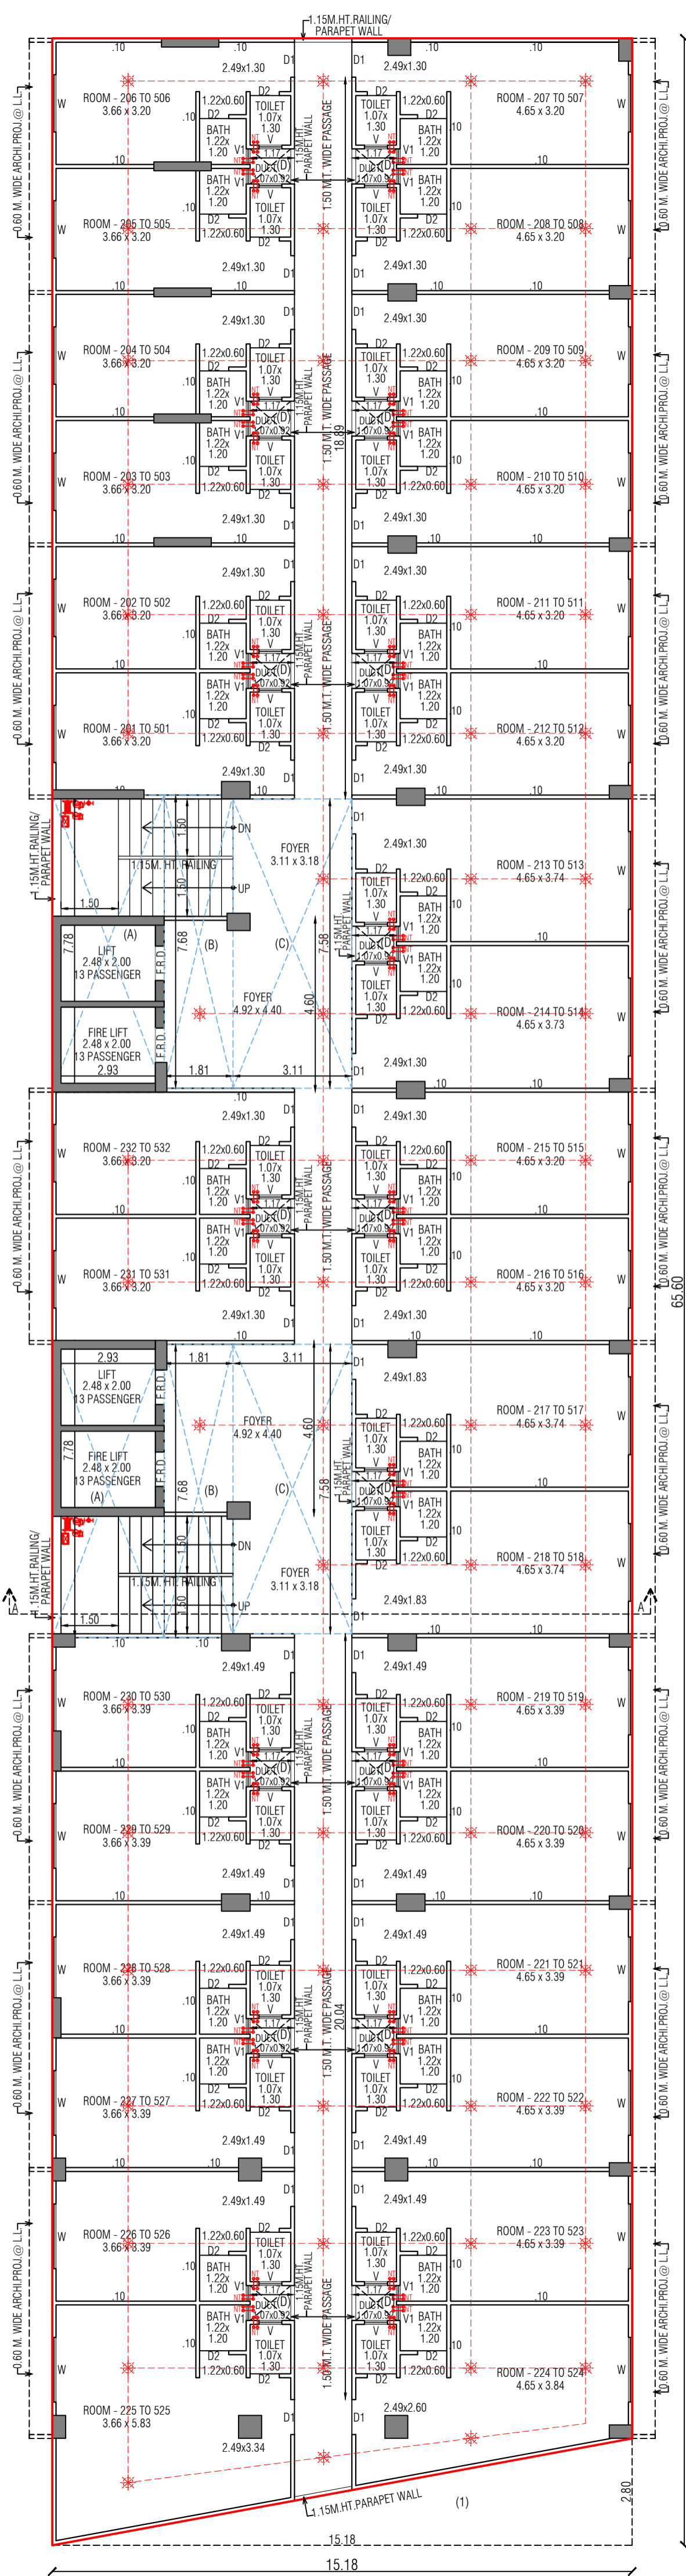

1st FLOOR PLAN

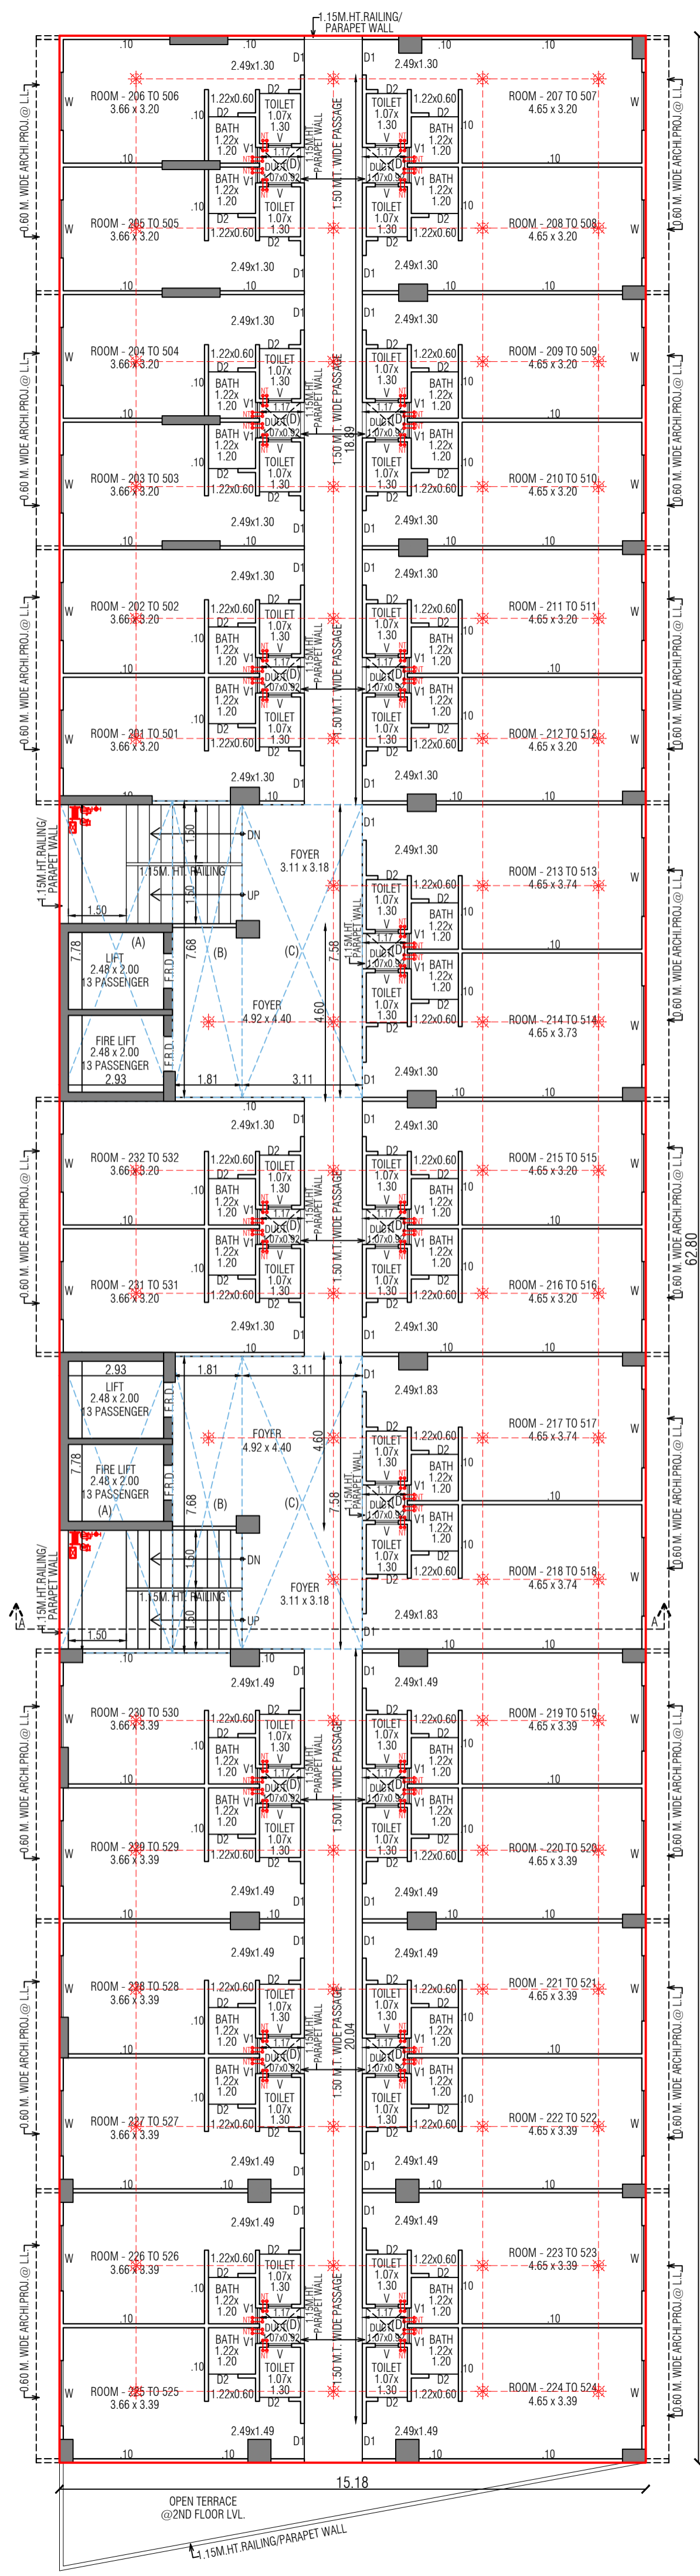

2ND TO 5TH FLOOR PLAN

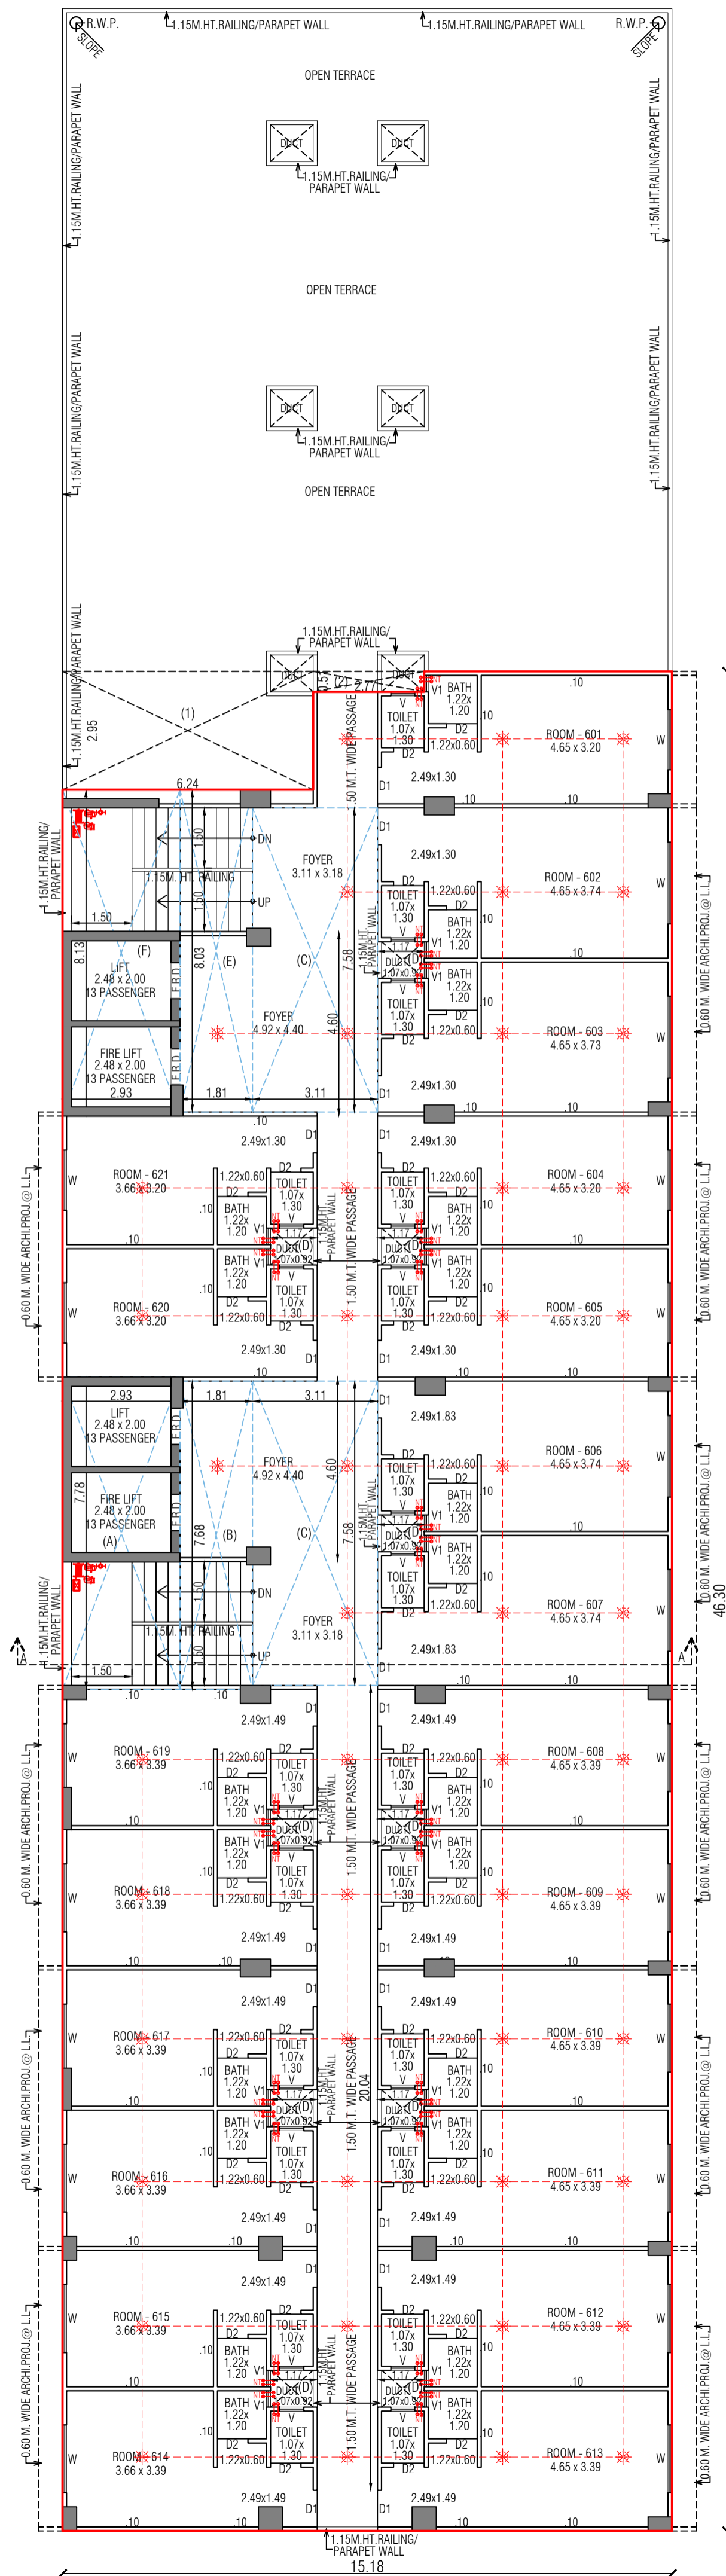

6TH FLOOR PLAN

15.18

